


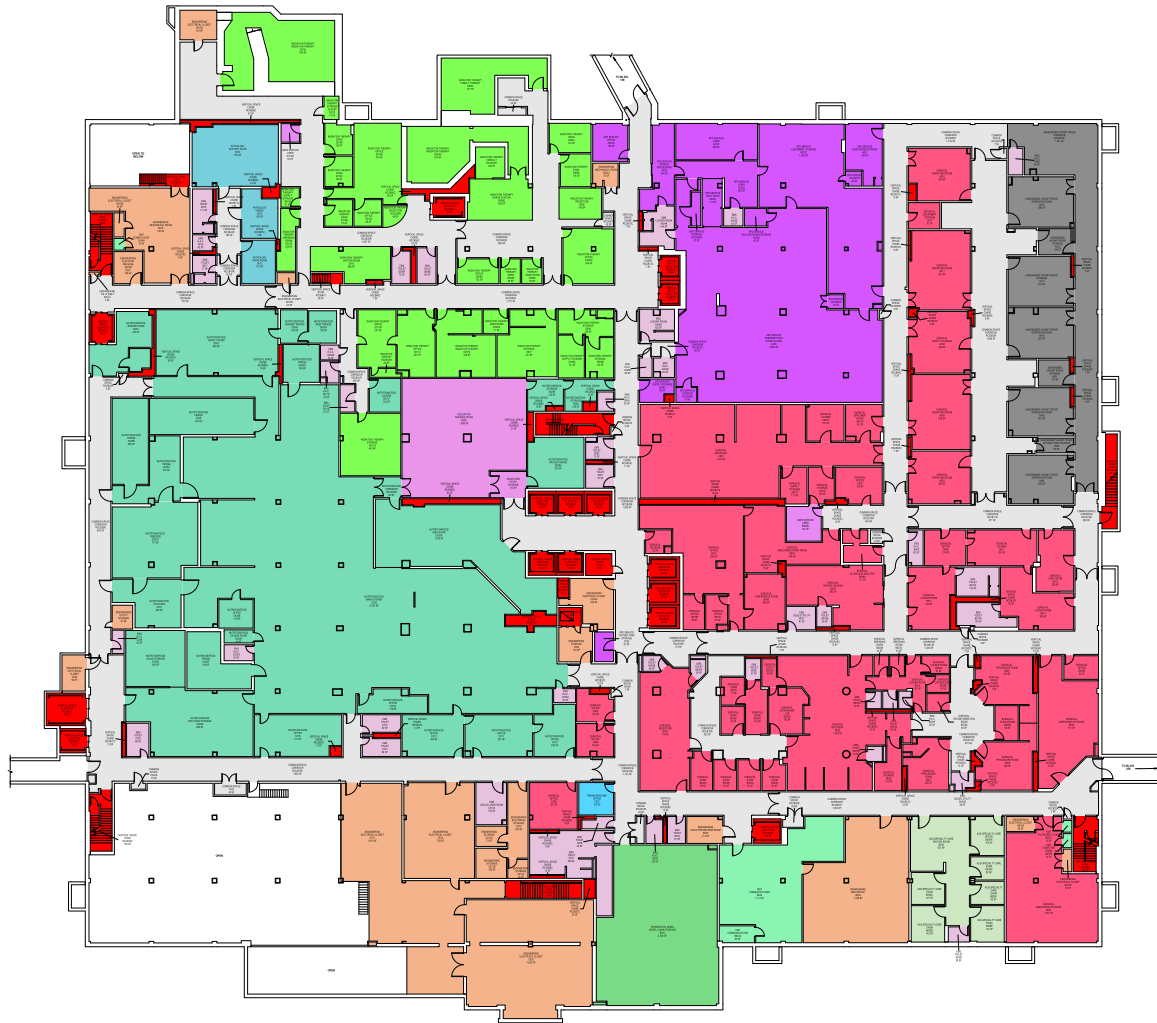

FACILITY DEPARTMENT	AREA
ACS-SPECIALTY CARE	1,277 SF
COMMON SPACE	18,702 SF
EDUCATION	1,736 SF
EMS	3,099 SF
ENGINEERING	7,799 SF
LINEN SERVICE	184 SF
NURSING SVC ADMIN	2,144 SF
NUTRITION/FOOD	17,389 SF
OI&T	1,223 SF
PATHOLOGY	980 SF
RADIATION THERAPY	7,113 SF
REHAB MEDICINE	132 SF
SPD SERVICE	7,037 SF
SURGICAL	15,882 SF
UNASSIGNED VACANT SPACE	3,491 SF
VERTICAL SPACE	3,375 SF
LEVEL NET GROSS AREA	91,564 SF



1/17/2016 2:04:10 PM



FACILITY DEPARTMENT

	AREA
ACS-URGENT CARE	5,919 SF
CANTEEN SERVICE	1,482 SF
CARDIOLOGY	5,149 SF
CHAPLAIN	4,193 SF
COMMON SPACE	27,023 SF
EMS	4,932 SF
ENGINEERING	988 SF
EYE CLINIC	7,627 SF
OI&T	356 SF
PAS	3,113 SF
PATHOLOGY	15,392 SF
PHARMACY	9,498 SF
POLICE/SECURITY	145 SF
RADIOLOGY	10,696 SF
UNASSIGNED VACANT SPACE	1,139 SF
VERTICAL SPACE	3,859 SF
LEVEL NET GROSS AREA	101,508 SF



CONTRACTING FIRM:
Romanyk Consulting
Focusing on what matters

CLIENT & PROJECT NAME: EDWARD HINES, JR. VA HOSPITAL
RFP: UPDATE HINES CAPITAL ASSETS INVENTORY RECORDS
DRAWING TITLE: **FACILITY DEPARTMENT FLOOR PLAN - LEVEL 01**

APPROVED BY: ERIC J. KUTCHE
BLDG NUMBER: 200
PROJECT NUMBER: 578-14-012
DRAWING SCALE: 3/64" = 1'-0" ISSUE DATE: 01/20/2016





FACILITY DEPARTMENT	AREA
BEDS MICU	6,207 SF
BEDS SICU	6,084 SF
COMMON SPACE	22,312 SF
EMS	2,632 SF
ENGINEERING	1,176 SF
OI&T	247 SF
SURGICAL	28,685 SF
VERTICAL SPACE	2,906 SF
LEVEL NET GROSS AREA	70,249 SF



CONTRACTING FIRM:
 **Romanyk Consulting**
 Focusing on what matters

CLIENT & PROJECT NAME: EDWARD HINES, JR. VA HOSPITAL
 RFP: UPDATE HINES CAPITAL ASSETS INVENTORY RECORDS
 DRAWING TITLE: **FACILITY DEPARTMENT FLOOR PLAN - LEVEL 02**

APPROVED BY: ERIC J. KUTCHE
 BLDG NUMBER: 200
 PROJECT NUMBER: 578-14-012
 DRAWING SCALE: 3/64" = 1'-0" ISSUE DATE: 01/20/2016



1/17/2016 2:04:36 PM



FACILITY DEPARTMENT		AREA
ACS-PRIMARY CARE		10,567 SF
COMMON SPACE		7,513 SF
EMS		793 SF
ENGINEERING		176 SF
OI&T		33 SF
VERTICAL SPACE		1,977 SF
LEVEL NET GROSS AREA		21,058 SF




CONTRACTING FIRM:
Romanyk Consulting
Focusing on what matters

CLIENT & PROJECT NAME: EDWARD HINES, JR. VA HOSPITAL
RFP: UPDATE HINES CAPITAL ASSETS INVENTORY RECORDS
DRAWING TITLE: FACILITY DEPARTMENT FLOOR PLAN - LEVEL 03

APPROVED BY: ERIC J. KUTCHE
BLDG NUMBER: 200
PROJECT NUMBER: 578-14-012
DRAWING SCALE: 3/32" = 1'-0" ISSUE DATE: 01/20/2016



1/17/2016 2:04:38 PM

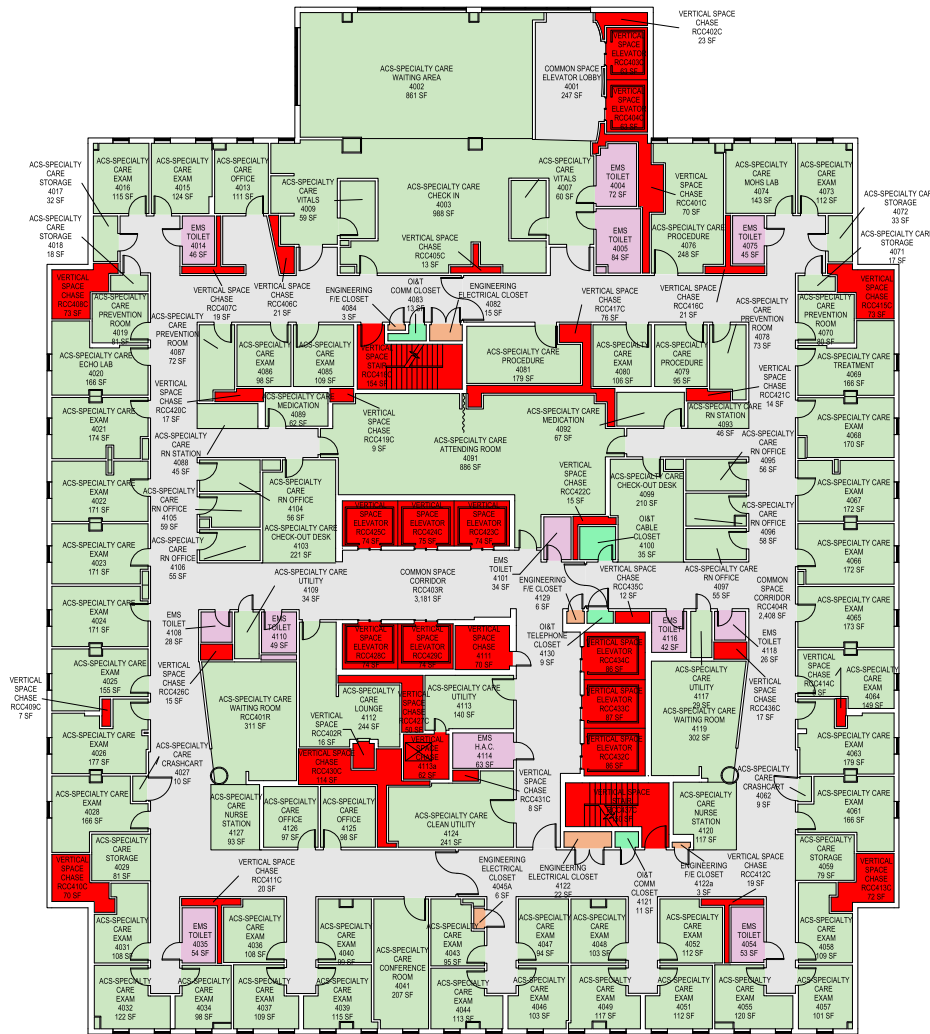

FACILITY DEPARTMENT

- ACS-SPECIALTY CARE
- COMMON SPACE
- EMS
- ENGINEERING
- OI&T
- VERTICAL SPACE

LEVEL NET GROSS AREA

AREA

12,423 SF
5,835 SF
597 SF
55 SF
67 SF
2,064 SF
21,042 SF

CONTRACTING FIRM:
Romanyk Consulting
Focusing on what matters

CLIENT & PROJECT NAME:
EDWARD HINES, JR. VA HOSPITAL
RFP: UPDATE HINES CAPITAL ASSETS INVENTORY RECORDS
DRAWING TITLE:
FACILITY DEPARTMENT FLOOR PLAN - LEVEL 04

APPROVED BY: ERIC J. KUTCHE
BLDG NUMBER: 200
PROJECT NUMBER: 578-14-012
DRAWING SCALE: 3/32" = 1'-0" ISSUE DATE: 01/20/2016



1/17/2016 2:04:40 PM



FACILITY DEPARTMENT

ACS-SPECIALTY CARE	10,145 SF
CANTEEN SERVICE	65 SF
COMMON SPACE	5,083 SF
EMS	901 SF
ENGINEERING	751 SF
OI&T	34 SF
RADIOLOGY	997 SF
VERTICAL SPACE	1,838 SF
LEVEL NET GROSS AREA	19,814 SF

AREA

10,145 SF
65 SF
5,083 SF
901 SF
751 SF
34 SF
997 SF
1,838 SF
19,814 SF

CONTRACTING FIRM:
Romanyk Consulting
Focusing on what matters

CLIENT &
PROJECT
NAME:
DRAWING TITLE:

EDWARD HINES, JR. VA HOSPITAL
RFP: UPDATE HINES CAPITAL ASSETS INVENTORY RECORDS

FACILITY DEPARTMENT FLOOR PLAN - LEVEL 05

APPROVED BY: ERIC J. KUTCHE

BLDG NUMBER: 200

PROJECT NUMBER: 578-14-012

DRAWING SCALE: 3/32" = 1'-0"


ISSUE DATE: 01/20/2016



U.S. Department of
Veterans Affairs



1/17/2016 2:04:47 PM

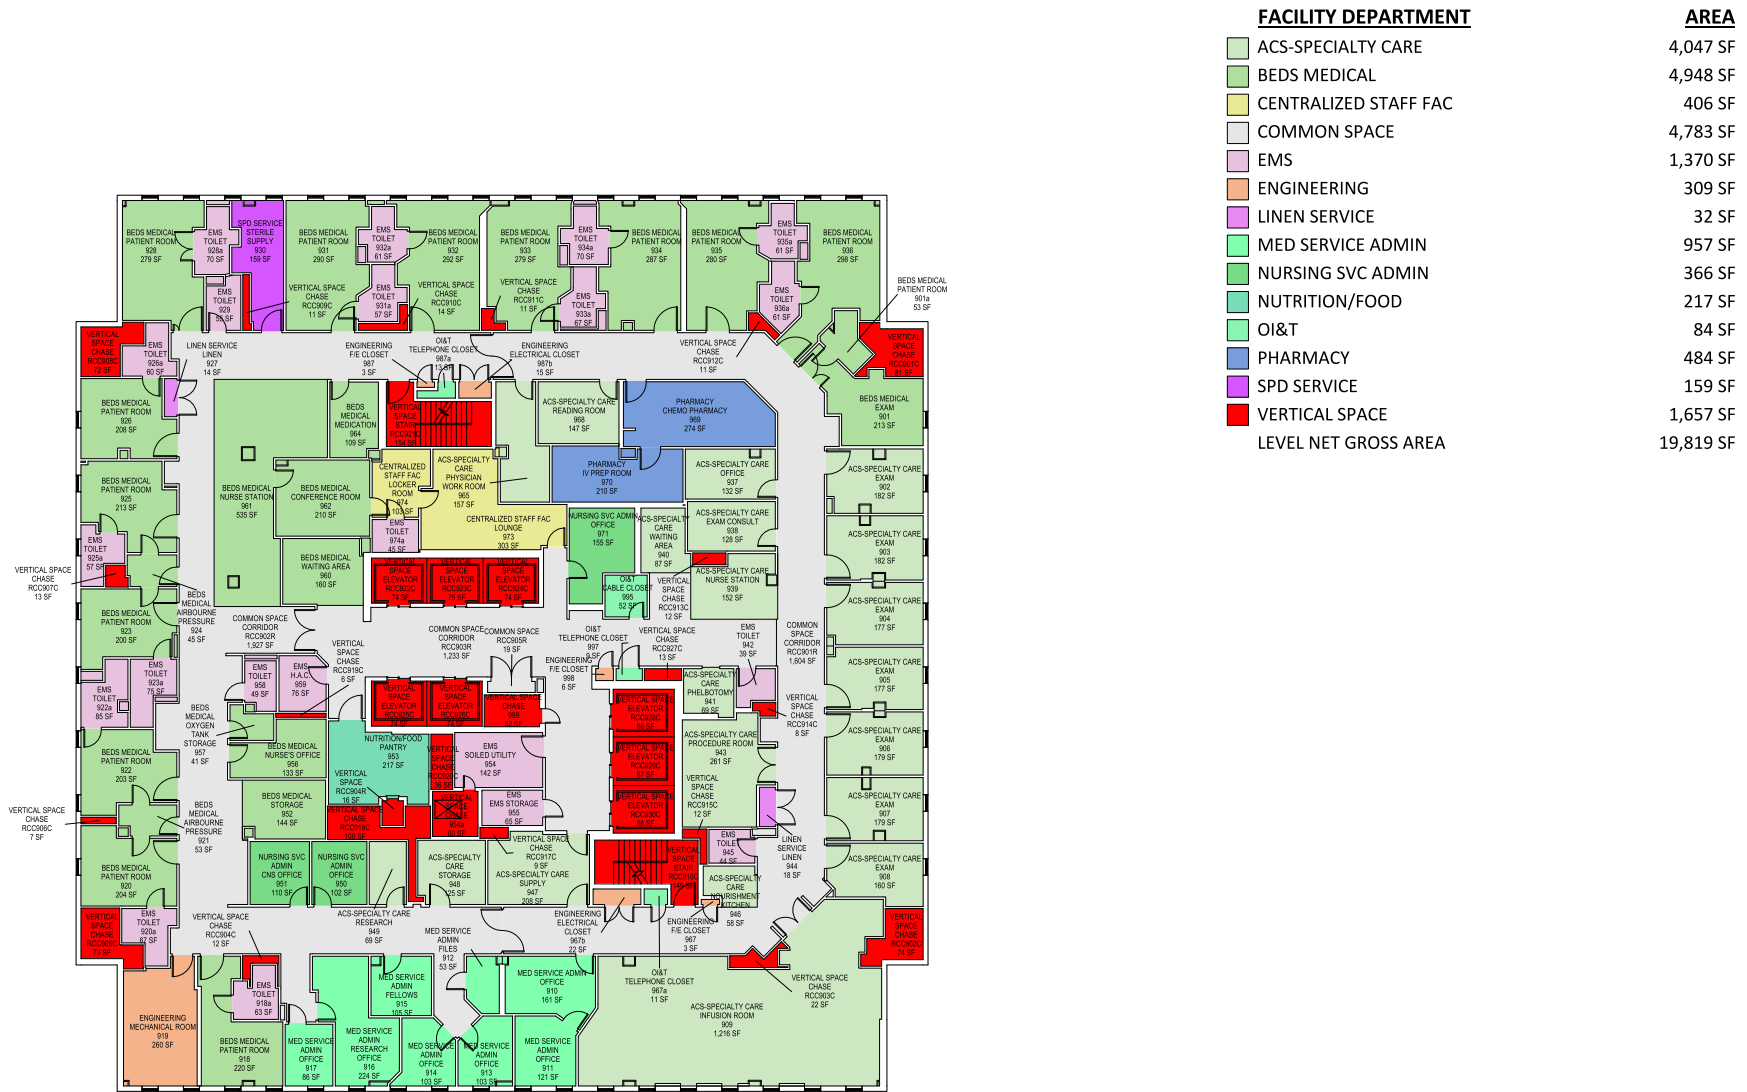


CONTRACTING FIRM:
Romanyk Consulting
Focusing on what matters

CLIENT & PROJECT NAME: EDWARD HINES, JR. VA HOSPITAL
RFP: UPDATE HINES CAPITAL ASSETS INVENTORY RECORDS
DRAWING TITLE: FACILITY DEPARTMENT FLOOR PLAN - LEVEL 09

APPROVED BY: ERIC J. KUTCHE
BLDG NUMBER: 200
PROJECT NUMBER: 578-14-012
DRAWING SCALE: 3/32" = 1'-0" ISSUE DATE: 01/20/2016



1/17/2016 2:04:49 PM

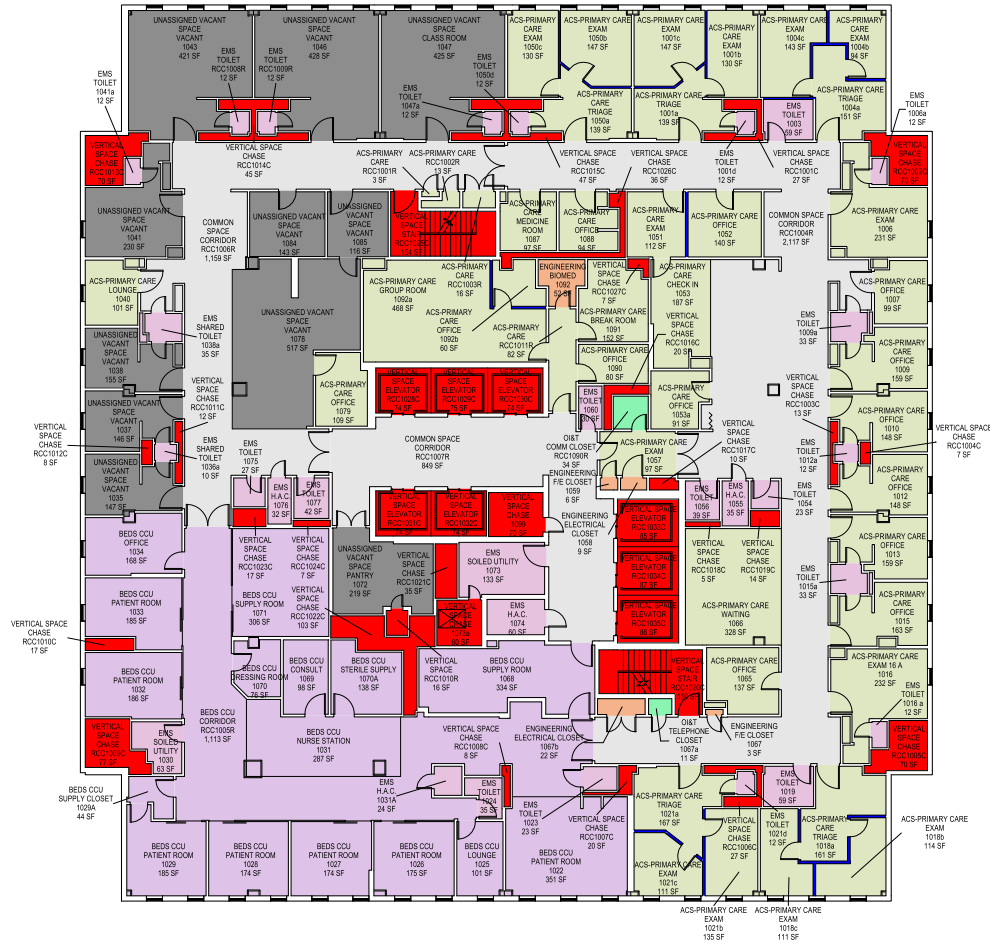

FACILITY DEPARTMENT

	ACS-PRIMARY CARE	5,724 SF
	BEDS CCU	4,095 SF
	COMMON SPACE	4,126 SF
	EMS	912 SF
	ENGINEERING	92 SF
	OI&T	45 SF
	UNASSIGNED VACANT SPACE	2,947 SF
	VERTICAL SPACE	1,849 SF
LEVEL NET GROSS AREA		19,790 SF

AREA

5,724 SF
4,095 SF
4,126 SF
912 SF
92 SF
45 SF
2,947 SF
1,849 SF
19,790 SF



CONTRACTING FIRM:
 **Romanyk Consulting**
Focusing on what matters

CLIENT & PROJECT NAME:
EDWARD HINES, JR. VA HOSPITAL
RFP: UPDATE HINES CAPITAL ASSETS INVENTORY RECORDS
DRAWING TITLE:
FACILITY DEPARTMENT FLOOR PLAN - LEVEL 10

APPROVED BY: ERIC J. KUTCHE
BLDG NUMBER: 200
PROJECT NUMBER: 578-14-012
DRAWING SCALE: 3/32" = 1'-0" ISSUE DATE: 01/20/2016



LEVEL NET GROSS AREA

 **Romanyk Consulting**
Focusing on what matters

EDWARD HINES, JR. VA HOSPITAL
RFP: UPDATE HINES CAPITAL ASSETS INVENTORY RECORDS

TITLE: FACILITY DEPARTMENT FLOOR PLAN - LEVEL 12

DRAWING SCALE: $3/32" = 1'-0"$



**U.S. Department of
Veterans Affairs**

1/17/2016 2:04:58 PM



FACILITY DEPARTMENT

COMMON SPACE	4,917 SF
EMS	576 SF
ENGINEERING	50 SF
MED SERVICE ADMIN	2,890 SF
NURSING SVC ADMIN	1,245 SF
OI&T	78 SF
ON-CALL PGM	2,105 SF
PULMONARY/RESP CARE	5,939 SF
VERTICAL SPACE	1,961 SF
LEVEL NET GROSS AREA	19,761 SF

AREA

COMMON SPACE	4,917 SF
EMS	576 SF
ENGINEERING	50 SF
MED SERVICE ADMIN	2,890 SF
NURSING SVC ADMIN	1,245 SF
OI&T	78 SF
ON-CALL PGM	2,105 SF
PULMONARY/RESP CARE	5,939 SF
VERTICAL SPACE	1,961 SF
LEVEL NET GROSS AREA	19,761 SF

CONTRACTING FIRM:
Romanyk Consulting
Focusing on what matters

CLIENT & PROJECT NAME:
EDWARD HINES, JR. VA HOSPITAL
RFP: UPDATE HINES CAPITAL ASSETS INVENTORY RECORDS
DRAWING TITLE:
FACILITY DEPARTMENT FLOOR PLAN - LEVEL 14

APPROVED BY: ERIC J. KUTCHE
BLDG NUMBER: 200
PROJECT NUMBER: 578-14-012
DRAWING SCALE: 3/32" = 1'-0" ISSUE DATE: 01/20/2016



200	LEVEL 01	A100A	COMMON SPACE	COMMON SPACE	VESTIBULE	188	217
BUILDING	LEVEL	NUMBER	CAI DEPARTMENT	FACILITY DEPARTMENT	NAME	NET GROSS AREA	PREVIOUS AREA
200	LEVEL 01	A100B	COMMON SPACE	COMMON SPACE	VESTIBULE	387	397
200	LEVEL 01	A101B	MEDICAL ADMIN	PAS	INFO DESK	445	445
200	LEVEL 01	A102A	MEDICAL ADMIN	PAS	ADMISSIONS DESK	416	404
200	LEVEL 01	A102B	MEDICAL ADMIN	PAS	ADMISSIONS OFFICE	391	425
200	LEVEL 01	A102D	MEDICAL ADMIN	PAS	INTERVIEW	164	152
200	LEVEL 01	A102E	MEDICAL ADMIN	EMS	TOILET	353	349
200	LEVEL 01	A102F	MEDICAL ADMIN	EMS	TOILET	344	334
200	LEVEL 01	A102G	MEDICAL ADMIN	EMS	TOILET	80	73
200	LEVEL 01	A103A	COMMON SPACE	COMMON SPACE	CORRIDOR	4432	397
200	LEVEL 01	A103B	CANTEEN SERVICE	CANTEEN SERVICE	CAFÉ	1063	1045
200	LEVEL 01	A103C	CANTEEN SERVICE	CANTEEN SERVICE	CAFÉ WORK RM.	299	305
200	LEVEL 01	A103D	CANTEEN SERVICE	CANTEEN SERVICE	CAFÉ SUPPLIES	65	62
200	LEVEL 01	A104	PATHOLOGY	PATHOLOGY	BLOOD BANK	1078	1074
200	LEVEL 01	A105	ACS-URGENT CARE	EMS	H.A.C.	43	43
200	LEVEL 01	A106	PATHOLOGY	PATHOLOGY	OFFICE	132	130
200	LEVEL 01	A107	PATHOLOGY	PATHOLOGY	OFFICE	113	110
200	LEVEL 01	A110	PATHOLOGY	PATHOLOGY	OFFICE	531	531
200	LEVEL 01	A111	RADIOLOGY	RADIOLOGY	X-RAY	390	362
200	LEVEL 01	A117	ACS-URGENT CARE	EMS	TOILET	38	36
200	LEVEL 01	A118	ACS-URGENT CARE	EMS	TOILET	58	54
200	LEVEL 01	A119	ACS-URGENT CARE	EMS	TOILET	59	54
200	LEVEL 01	A121	ACS-URGENT CARE	PAS	OFFICE	1230	1384
200	LEVEL 01	A121B	ACS-URGENT CARE	PAS	OFFICE	96	97
200	LEVEL 01	A122	ACS-URGENT CARE	ACS-URGENT CARE	WAITING / RECEPTION	1151	1185
200	LEVEL 01	A123A	ACS-URGENT CARE	ACS-URGENT CARE	OFFICE	116	117
200	LEVEL 01	A123D	ACS-URGENT CARE	ACS-URGENT CARE	LOUNGE	159	158
200	LEVEL 01	A123E	ACS-URGENT CARE	ACS-URGENT CARE	BREAK ROOM	167	167
200	LEVEL 01	A123F	ACS-URGENT CARE	ACS-URGENT CARE	LOCKER ROOM	85	85
200	LEVEL 01	A123G	ACS-URGENT CARE	ACS-URGENT CARE	OFFICE	66	66
200	LEVEL 01	A124	POLICE/SECURITY	ACS-URGENT CARE	SECURITY	149	151
200	LEVEL 01	A125B	COMMON SPACE	COMMON SPACE	CORRIDOR	422	422
200	LEVEL 01	A126	MEDICAL ADMIN	PAS	PATIENT ID	50	40
200	LEVEL 01	A127	ACS-URGENT CARE	ACS-URGENT CARE	OFFICE	105	105
200	LEVEL 01	A128	ACS-URGENT CARE	EMS	SOILED UTILITY	102	93
200	LEVEL 01	A129C	ACS-URGENT CARE	POLICE/SECURITY	TREATMENT ROOM	145	141
200	LEVEL 01	A129D	ACS-URGENT CARE	PAS	OFFICE	103	101
200	LEVEL 01	A130	ACS-URGENT CARE	EMS	TOILET	40	36
BUILDING	LEVEL	NUMBER	CAI DEPARTMENT	FACILITY DEPARTMENT	NAME	NET GROSS AREA	PREVIOUS AREA
200	LEVEL 01	A148	ACS-URGENT CARE	ACS-URGENT CARE	CONFERENCE ROOM	185	186
200	LEVEL 01	A149	ACS-URGENT CARE	ACS-URGENT CARE	OFFICE	124	123
200	LEVEL 01	A150	ACS-URGENT CARE	ACS-URGENT CARE	OFFICE	126	127
200	LEVEL 01	A152	ACS-URGENT CARE	ACS-URGENT CARE	OFFICE	123	123
200	LEVEL 01	A153	EYE CLINIC	EYE CLINIC	WAITING ROOM	793	783
BUILDING	LEVEL	NUMBER	CAI DEPARTMENT	FACILITY DEPARTMENT	NAME	NET GROSS AREA	PREVIOUS AREA
BUILDING	LEVEL	NUMBER	CAI DEPARTMENT	FACILITY DEPARTMENT	NAME	NET GROSS AREA	PREVIOUS AREA
200	LEVEL 01	B165	CHAPLAIN	EMS	TOILET	58	60
200	LEVEL 01	B166	CHAPLAIN	EMS	TOILET	58	60
200	LEVEL 01	B167	CHAPLAIN	CHAPLAIN	OFFICE	140	141
200	LEVEL 01	B168	CHAPLAIN	CHAPLAIN	OFFICE	130	132
200	LEVEL 01	B169	CHAPLAIN	CHAPLAIN	OFFICE	138	140

200	LEVEL 01	B170	CHAPLAIN	CHAPLAIN	LOUNGE	126	116
200	LEVEL 01	B171	CHAPLAIN	CHAPLAIN	OFFICE	135	135
200	LEVEL 01	B173	CHAPLAIN	CHAPLAIN	CHAPEL	260	140
200	LEVEL 01	C101	CHAPLAIN	CHAPLAIN	CHAPEL	2816	2502
200	LEVEL 01	C101A	CHAPLAIN	CHAPLAIN	OFFICE	120	122
200	LEVEL 01	C101B	CHAPLAIN	CHAPLAIN	CONFERENCE ROOM	240	242
200	LEVEL 01	C103A	RADIOLOGY	EMS	TOILET	36	37
200	LEVEL 01	C103B	RADIOLOGY	EMS	TOILET	36	37
200	LEVEL 01	C105	RADIOLOGY	RADIOLOGY	WAITING / RECEPTION	434	1127
200	LEVEL 01	C105H	RADIOLOGY	EMS	TOILET	42	43
200	LEVEL 01	C107A	RADIOLOGY	RADIOLOGY	CHANGING ROOM	59	59
200	LEVEL 01	C110A	RADIOLOGY	RADIOLOGY	DRESSING ROOM	55	56
200	LEVEL 01	C118	RADIOLOGY	EMS	TOILET	74	73
200	LEVEL 01	C119	RADIOLOGY	EMS	TOILET	50	51
200	LEVEL 01	C120	RADIOLOGY	EMS	TOILET	51	52
200	LEVEL 01	C121	RADIOLOGY	EMS	TOILET	68	69
						NET	PREVIOUS
BUILDING	LEVEL	NUMBER	CAI DEPARTMENT	FACILITY DEPARTMENT	NAME	GROSS AREA	AREA
200	LEVEL 01	D101	RADIOLOGY	RADIOLOGY	WAITING ROOM	300	855
200	LEVEL 01	D101A	RADIOLOGY	RADIOLOGY	RECEPTION	214	373
						NET	PREVI
BUILDING	LEVEL	NUMBER	CAI DEPARTMENT	FACILITY DEPARTMENT	NAME	GROSS AREA	OUS AREA
200	LEVEL 01	D127	PATHOLOGY	PATHOLOGY	OFFICE	456	459
200	LEVEL 01	D129A	PATHOLOGY	PATHOLOGY	OFFICE	125	125
200	LEVEL 01	D130	PATHOLOGY	EMS	TOILET	116	117
200	LEVEL 01	D131	PATHOLOGY	EMS	TOILET	110	112
200	LEVEL 01	D132	PATHOLOGY	PATHOLOGY	CONFERENCE ROOM	179	177
200	LEVEL 01	D133	PATHOLOGY	PATHOLOGY	BREAK ROOM	242	236
200	LEVEL 01	D134	PATHOLOGY	PATHOLOGY	OFFICE	89	90
200	LEVEL 01	D135	PATHOLOGY	PATHOLOGY	LAB	837	804
200	LEVEL 01	D135A	PATHOLOGY	PATHOLOGY	OFFICE	90	90
200	LEVEL 01	D135B	PATHOLOGY	PATHOLOGY	LAB	343	337
200	LEVEL 01	D135C	PATHOLOGY	PATHOLOGY	OFFICE	108	108
200	LEVEL 01	D136B	PATHOLOGY	EMS	TOILET	42	41
200	LEVEL 01	D136C	PATHOLOGY	PATHOLOGY	DRAWING	318	317
200	LEVEL 01	D136F	PATHOLOGY	EMS	TOILET	34	31
200	LEVEL 01	D139A	RADIOLOGY	RADIOLOGY	OFFICE	70	75
200	LEVEL 01	RCC101R	COMMON SPACE	COMMON SPACE		9	9
200	LEVEL 01	RCC103R	COMMON SPACE	COMMON SPACE	CORRIDOR	131	131
200	LEVEL 01	RCC104R	COMMON SPACE	COMMON SPACE	CORRIDOR	355	355
200	LEVEL 01	RCC105R	COMMON SPACE	COMMON SPACE	CORRIDOR	1098	1098
200	LEVEL 01	RCC106R	COMMON SPACE	COMMON SPACE	CORRIDOR	2490	2490
200	LEVEL 01	RCC107R	ACS-URGENT CARE	PAS	PATIENT INTERVIEW	200	200
200	LEVEL 01	RCC108R	COMMON SPACE	COMMON SPACE	CORRIDOR	215	215
200	LEVEL 01	RCC111R	COMMON SPACE	COMMON SPACE	CORRIDOR	780	780
200	LEVEL 01	RCC112R	COMMON SPACE	COMMON SPACE	LOBBY	412	412
200	LEVEL 01	RCC113R	COMMON SPACE	COMMON SPACE	CONCOURSE	446	446
200	LEVEL 01	RCC114R	ACS-URGENT CARE	EMS	TOILET	48	48
200	LEVEL 01	RCC115R	PHARMACY	PHARMACY		69	69
200	LEVEL 01	RCC116R	PHARMACY	PHARMACY		132	132
						NET	PREVIO
BUILDING	LEVEL	NUMBER	CAI DEPARTMENT	FACILITY DEPARTMENT	NAME	GROSS AREA	US AREA
200	LEVEL 01	RCC117R	PHARMACY	PHARMACY	ENTRY	56	56
200	LEVEL 01	RCC118R	PHARMACY	PHARMACY		142	142
200	LEVEL 01	RCC119R	COMMON SPACE	COMMON SPACE	CORRIDOR	1130	1130

200	LEVEL 01	RCC120R	COMMON SPACE	COMMON SPACE	CORRIDOR	183	183
200	LEVEL 01	RCC121R	COMMON SPACE	COMMON SPACE	CORRIDOR	641	641
200	LEVEL 01	RCC122R	COMMON SPACE	COMMON SPACE	CORRIDOR	381	381
200	LEVEL 01	RCC123R	CARDIOLOGY	EMS	TOILET	30	30
200	LEVEL 01	RCC124R	ENVIRONMENTAL MGMT	EMS	H.A.C.	49	49
200	LEVEL 01	RCC125R	ENVIRONMENTAL MGMT	EMS	H.A.C.	82	82
200	LEVEL 01	RCC126R	COMMON SPACE	COMMON SPACE	CORRIDOR	1090	1090
200	LEVEL 01	RCC128R	COMMON SPACE	COMMON SPACE	CORRIDOR	165	165
200	LEVEL 01	RCC129R	COMMON SPACE	COMMON SPACE	CORRIDOR	162	162
200	LEVEL 01	RCC130R	COMMON SPACE	COMMON SPACE	CORRIDOR	225	225
200	LEVEL 01	RCC132R	COMMON SPACE	COMMON SPACE	CORRIDOR	1784	1784
200	LEVEL 01	RCC134C	VERTICAL SPACE	VERTICAL SPACE	STAIR	145	145
200	LEVEL 01	RCC134R	COMMON SPACE	COMMON SPACE	CORRIDOR	178	178
200	LEVEL 01	RCC135R	COMMON SPACE	COMMON SPACE		117	117
200	LEVEL 01	RCC136R	CHAPLAIN	CHAPLAIN		88	88
200	LEVEL 01	RCC137R	COMMON SPACE	COMMON SPACE	CORRIDOR	851	851
200	LEVEL 01	RCC138	COMMON SPACE	COMMON SPACE	CORRIDOR	257	257
200	LEVEL 01	RCC140R	COMMON SPACE	COMMON SPACE	CORRIDOR	595	595
200	LEVEL 01	RCC141R	COMMON SPACE	COMMON SPACE	CORRIDOR	535	535
200	LEVEL 01	RCC144C	VERTICAL SPACE	VERTICAL SPACE	STAIR	153	153
200	LEVEL 01	RCC144R	COMMON SPACE	COMMON SPACE	CORRIDOR	819	819
BUILDING	LEVEL	NUMBER	CAI DEPARTMENT	FACILITY DEPARTMENT	NAME	NET GROSS AREA	PREVIOUS AREA
200	LEVEL 01	RCC145R	RADIOLOGY	RADIOLOGY		45	45
200	LEVEL 01	RCC146R	COMMON SPACE	COMMON SPACE		3	3
200	LEVEL 01	RCC147R	COMMON SPACE	COMMON SPACE	CORRIDOR	27	27
200	LEVEL 01	RCC148R	EYE CLINIC	EYE CLINIC		146	146
200	LEVEL 01	RCC150R	COMMON SPACE	COMMON SPACE	CORRIDOR	58	58
200	LEVEL 01	RCC151R	COMMON SPACE	COMMON SPACE	CORRIDOR	778	778
200	LEVEL 01	RCC153R	RADIOLOGY	EMS	TOILET	28	28
200	LEVEL 01	RCC154R	RADIOLOGY	EMS	TOILET	43	43
200	LEVEL 01	RCC156R	COMMON SPACE	COMMON SPACE	CORRIDOR	828	828
200	LEVEL 01	RCC158C	PATHOLOGY	VERTICAL SPACE	CHASE	77	77
200	LEVEL 03	3001	ACS-PRIMARY CARE	EMS	TOILET	81	82
BUILDING	LEVEL	NUMBER	CAI DEPARTMENT	FACILITY DEPARTMENT	NAME	NET GROSS AREA	PREVIOUS AREA
200	LEVEL 03	3002	ACS-PRIMARY CARE	EMS	TOILET	88	86
200	LEVEL 03	3003	ACS-PRIMARY CARE	ACS-PRIMARY CARE	EXAM	59	61
200	LEVEL 03	3004	ACS-PRIMARY CARE	ACS-PRIMARY CARE	EXAM	60	61
200	LEVEL 03	3005	ACS-PRIMARY CARE	ACS-PRIMARY CARE	CHECK-IN/WAITING AREA	1729	1718
200	LEVEL 03	3011	ACS-PRIMARY CARE	ACS-PRIMARY CARE	EXAM	104	104
200	LEVEL 03	3012	ACS-PRIMARY CARE	ACS-PRIMARY CARE	EXAM	131	133
200	LEVEL 03	3013	ACS-PRIMARY CARE	EMS	TOILET	45	47
200	LEVEL 03	3014	ACS-PRIMARY CARE	ACS-PRIMARY CARE	EXAM	106	106
200	LEVEL 03	3017	ACS-PRIMARY CARE	ACS-PRIMARY CARE	EXAM	111	108
200	LEVEL 03	3018	ACS-PRIMARY CARE	ACS-PRIMARY CARE	EXAM	131	132
200	LEVEL 03	3020	ACS-PRIMARY CARE	ACS-PRIMARY CARE	EXAM	107	108
200	LEVEL 03	3021	ACS-PRIMARY CARE	ACS-PRIMARY CARE	EXAM	98	100
200	LEVEL 03	3022	ACS-PRIMARY CARE	ACS-PRIMARY CARE	EXAM	108	106
200	LEVEL 03	3023	ACS-PRIMARY CARE	ACS-PRIMARY CARE	EXAM	106	104
200	LEVEL 03	3025	ACS-PRIMARY CARE	ACS-PRIMARY CARE	OFFICE	93	88
200	LEVEL 03	3026	ACS-PRIMARY CARE	ACS-PRIMARY CARE	EXAM	93	93
200	LEVEL 03	3027	ACS-PRIMARY CARE	ACS-PRIMARY CARE	EXAM	96	96
200	LEVEL 03	3028	ACS-PRIMARY CARE	ACS-PRIMARY CARE	EXAM	101	99
200	LEVEL 03	3030	ACS-PRIMARY CARE	ACS-PRIMARY CARE	STORAGE	24	25
200	LEVEL 03	3031	ACS-PRIMARY CARE	ACS-PRIMARY CARE	OFFICE	88	114
200	LEVEL 03	3034	ACS-PRIMARY CARE	ACS-PRIMARY CARE	EXAM	119	114
200	LEVEL 03	3035	ACS-PRIMARY CARE	ACS-PRIMARY CARE	EXAM	124	124

[illegible]

200	LEVEL 03	3119	ACS-PRIMARY CARE	ACS-PRIMARY CARE	OFFICE	109	110
200	LEVEL 03	3120	ACS-PRIMARY CARE	ACS-PRIMARY CARE	CHECK-OUT	82	82
200	LEVEL 03	3122	ACS-PRIMARY CARE	EMS	TOILET	41	42
200	LEVEL 03	3123	ACS-PRIMARY CARE	EMS	H.A.C.	30	31
200	LEVEL 03	3124	ACS-PRIMARY CARE	EMS	TOILET	27	28
200	LEVEL 03	3126	ACS-PRIMARY CARE	ACS-PRIMARY CARE	NURSE STATION	321	318
200	LEVEL 03	3127	ACS-PRIMARY CARE	ACS-PRIMARY CARE	LOUNGE	254	254
200	LEVEL 03	3128	ACS-PRIMARY CARE	ACS-PRIMARY CARE	CHECK-OUT	90	90
200	LEVEL 03	3129	ACS-PRIMARY CARE	ACS-PRIMARY CARE	OFFICE	110	112
200	LEVEL 03	3130	ACS-PRIMARY CARE	ACS-PRIMARY CARE	OFFICE	109	110
200	LEVEL 03	3131	ACS-PRIMARY CARE	ACS-PRIMARY CARE	SUPPLY	246	248
200	LEVEL 03	3132	ACS-PRIMARY CARE	EMS	H.A.C.	59	65
200	LEVEL 03	3133	ACS-PRIMARY CARE	EMS	SOILED UTILITY	137	204
200	LEVEL 03	3138	ACS-PRIMARY CARE	ACS-PRIMARY CARE	CHECK-OUT	95	95
200	LEVEL 03	3139	ACS-PRIMARY CARE	ACS-PRIMARY CARE	CONFERENCE ROOM	306	304
200	LEVEL 03	3140	ACS-PRIMARY CARE	EMS	H.A.C.	25	26
200	LEVEL 03	RCC304R	COMMON SPACE	COMMON SPACE	CORRIDOR	2791	2791
BUILDING	LEVEL	NUMBER	CAI DEPARTMENT	FACILITY DEPARTMENT	NAME	NET GROSS AREA	PREVIOUS AREA
200	LEVEL 03	RCC305R	COMMON SPACE	COMMON SPACE	CORRIDOR	2819	2819
200	LEVEL 03	RCC306R	COMMON SPACE	COMMON SPACE	CORRIDOR	407	407
200	LEVEL 03	RCC307R	COMMON SPACE	COMMON SPACE	CORRIDOR	1015	1015
200	LEVEL 03	RCC308R	COMMON SPACE	COMMON SPACE	CORRIDOR	481	481
200	LEVEL 03	RCC318C	VERTICAL SPACE	VERTICAL SPACE	STAIR	154	154
200	LEVEL 03	RCC339C	VERTICAL SPACE	VERTICAL SPACE	STAIR	150	150
200	LEVEL 04	4001	COMMON SPACE	COMMON SPACE	ELEVATOR LOBBY	247	247
200	LEVEL 04	4002	ACS-SPECIALTY CARE	ACS-SPECIALTY CARE	WAITING AREA	861	962
200	LEVEL 04	4003	ACS-SPECIALTY CARE	ACS-SPECIALTY CARE	CHECK IN	988	546
200	LEVEL 04	4004	ACS-SPECIALTY CARE	EMS	TOILET	72	73
200	LEVEL 04	4005	ACS-SPECIALTY CARE	EMS	TOILET	84	82
200	LEVEL 04	4007	ACS-SPECIALTY CARE	ACS-SPECIALTY CARE	VITALS	60	61
200	LEVEL 04	4009	ACS-SPECIALTY CARE	ACS-SPECIALTY CARE	VITALS	59	61
200	LEVEL 04	4013	ACS-SPECIALTY CARE	ACS-SPECIALTY CARE	OFFICE	111	110
200	LEVEL 04	4014	ACS-SPECIALTY CARE	EMS	TOILET	46	47
200	LEVEL 04	4015	ACS-SPECIALTY CARE	ACS-SPECIALTY CARE	EXAM	124	125
200	LEVEL 04	4016	ACS-SPECIALTY CARE	ACS-SPECIALTY CARE	EXAM	115	115
200	LEVEL 04	4017	ACS-SPECIALTY CARE	ACS-SPECIALTY CARE	STORAGE	32	34
200	LEVEL 04	4018	ACS-SPECIALTY CARE	ACS-SPECIALTY CARE	STORAGE	18	19
200	LEVEL 04	4019	ACS-SPECIALTY CARE	ACS-SPECIALTY CARE	PREVENTION ROOM	81	82
200	LEVEL 04	4020	ACS-SPECIALTY CARE	ACS-SPECIALTY CARE	ECHO LAB	166	165
200	LEVEL 04	4021	ACS-SPECIALTY CARE	ACS-SPECIALTY CARE	EXAM	174	164
BUILDING	LEVEL	NUMBER	CAI DEPARTMENT	FACILITY DEPARTMENT	NAME	NET GROSS AREA	PREVIOUS AREA
200	LEVEL 04	4022	ACS-SPECIALTY CARE	ACS-SPECIALTY CARE	EXAM	171	167
200	LEVEL 04	4023	ACS-SPECIALTY CARE	ACS-SPECIALTY CARE	EXAM	171	165
200	LEVEL 04	4024	ACS-SPECIALTY CARE	ACS-SPECIALTY CARE	EXAM	171	167
200	LEVEL 04	4025	ACS-SPECIALTY CARE	ACS-SPECIALTY CARE	EXAM	155	153
200	LEVEL 04	4026	ACS-SPECIALTY CARE	ACS-SPECIALTY CARE	EXAM	177	175
200	LEVEL 04	4027	ACS-SPECIALTY CARE	ACS-SPECIALTY CARE	CRASHCART	10	10
200	LEVEL 04	4028	ACS-SPECIALTY CARE	ACS-SPECIALTY CARE	EXAM	166	164
200	LEVEL 04	4029	ACS-SPECIALTY CARE	ACS-SPECIALTY CARE	STORAGE	81	81
200	LEVEL 04	4031	ACS-SPECIALTY CARE	ACS-SPECIALTY CARE	EXAM	108	109
200	LEVEL 04	4032	ACS-SPECIALTY CARE	ACS-SPECIALTY CARE	EXAM	122	120
200	LEVEL 04	4034	ACS-SPECIALTY CARE	ACS-SPECIALTY CARE	EXAM	98	96
200	LEVEL 04	4035	ACS-SPECIALTY CARE	EMS	TOILET	54	55
200	LEVEL 04	4036	ACS-SPECIALTY CARE	ACS-SPECIALTY CARE	EXAM	108	110
200	LEVEL 04	4037	ACS-SPECIALTY CARE	ACS-SPECIALTY CARE	EXAM	109	110
200	LEVEL 04	4039	ACS-SPECIALTY CARE	ACS-SPECIALTY CARE	EXAM	115	114

200	LEVEL 04	4040	ACS-SPECIALTY CARE	ACS-SPECIALTY CARE	EXAM	97
200	LEVEL 04	4041	ACS-SPECIALTY CARE	ACS-SPECIALTY CARE	CONFERENCE ROOM	207
200	LEVEL 04	4043	ACS-SPECIALTY CARE	ACS-SPECIALTY CARE	EXAM	95
200	LEVEL 04	4044	ACS-SPECIALTY CARE	ACS-SPECIALTY CARE	EXAM	113
200	LEVEL 04	4046	ACS-SPECIALTY CARE	ACS-SPECIALTY CARE	EXAM	103
200	LEVEL 04	4047	ACS-SPECIALTY CARE	ACS-SPECIALTY CARE	EXAM	94
200	LEVEL 04	4048	ACS-SPECIALTY CARE	ACS-SPECIALTY CARE	EXAM	103
200	LEVEL 04	4049	ACS-SPECIALTY CARE	ACS-SPECIALTY CARE	EXAM	117
200	LEVEL 04	4051	ACS-SPECIALTY CARE	ACS-SPECIALTY CARE	EXAM	112
200	LEVEL 04	4052	ACS-SPECIALTY CARE	ACS-SPECIALTY CARE	EXAM	112
200	LEVEL 04	4054	ACS-SPECIALTY CARE	EMS	TOILET	53
200	LEVEL 04	4055	ACS-SPECIALTY CARE	ACS-SPECIALTY CARE	EXAM	120
200	LEVEL 04	4057	ACS-SPECIALTY CARE	ACS-SPECIALTY CARE	EXAM	101
200	LEVEL 04	4058	ACS-SPECIALTY CARE	ACS-SPECIALTY CARE	EXAM	109
200	LEVEL 04	4059	ACS-SPECIALTY CARE	ACS-SPECIALTY CARE	STORAGE	79
200	LEVEL 04	4061	ACS-SPECIALTY CARE	ACS-SPECIALTY CARE	EXAM	166
200	LEVEL 04	4062	ACS-SPECIALTY CARE	ACS-SPECIALTY CARE	CRASHCART	9
200	LEVEL 04	4063	ACS-SPECIALTY CARE	ACS-SPECIALTY CARE	EXAM	179
200	LEVEL 04	4064	ACS-SPECIALTY CARE	ACS-SPECIALTY CARE	EXAM	149
200	LEVEL 04	4065	ACS-SPECIALTY CARE	ACS-SPECIALTY CARE	EXAM	173
200	LEVEL 04	4066	ACS-SPECIALTY CARE	ACS-SPECIALTY CARE	EXAM	172
200	LEVEL 04	4067	ACS-SPECIALTY CARE	ACS-SPECIALTY CARE	EXAM	172
200	LEVEL 04	4068	ACS-SPECIALTY CARE	ACS-SPECIALTY CARE	EXAM	170
200	LEVEL 04	4069	ACS-SPECIALTY CARE	ACS-SPECIALTY CARE	TREATMENT	166
200	LEVEL 04	4070	ACS-SPECIALTY CARE	ACS-SPECIALTY CARE	PREVENTION ROOM	80
200	LEVEL 04	4071	ACS-SPECIALTY CARE	ACS-SPECIALTY CARE	STORAGE	17
200	LEVEL 04	4072	ACS-SPECIALTY CARE	ACS-SPECIALTY CARE	STORAGE	33
200	LEVEL 04	4073	ACS-SPECIALTY CARE	ACS-SPECIALTY CARE	EXAM	112
200	LEVEL 04	4074	ACS-SPECIALTY CARE	ACS-SPECIALTY CARE	MOHS LAB	143
200	LEVEL 04	4075	ACS-SPECIALTY CARE	EMS	TOILET	45
200	LEVEL 04	4076	ACS-SPECIALTY CARE	ACS-SPECIALTY CARE	PROCEDURE	248
200	LEVEL 04	4078	ACS-SPECIALTY CARE	ACS-SPECIALTY CARE	PREVENTION ROOM	73
200	LEVEL 04	4079	ACS-SPECIALTY CARE	ACS-SPECIALTY CARE	PROCEDURE	95
200	LEVEL 04	4080	ACS-SPECIALTY CARE	ACS-SPECIALTY CARE	EXAM	106
200	LEVEL 04	4081	ACS-SPECIALTY CARE	ACS-SPECIALTY CARE	PROCEDURE	179
200	LEVEL 04	4085	ACS-SPECIALTY CARE	ACS-SPECIALTY CARE	EXAM	109
200	LEVEL 04	4086	ACS-SPECIALTY CARE	ACS-SPECIALTY CARE	EXAM	98
200	LEVEL 04	4087	ACS-SPECIALTY CARE	ACS-SPECIALTY CARE	PREVENTION ROOM	72
200	LEVEL 04	4087	ACS-SPECIALTY CARE	ACS-SPECIALTY CARE	PREVENTION ROOM	73

BUILDING	LEVEL	NUMBER	CAI DEPARTMENT	FACILITY DEPARTMENT	NAME	NET GROSS AREA	PREVIOUS AREA
200	LEVEL 04	4088	ACS-SPECIALTY CARE	ACS-SPECIALTY CARE	RN STATION	45	45
200	LEVEL 04	4089	ACS-SPECIALTY CARE	ACS-SPECIALTY CARE	MEDICATION	62	63
200	LEVEL 04	4091	ACS-SPECIALTY CARE	ACS-SPECIALTY CARE	ATTENDING ROOM	886	888
200	LEVEL 04	4092	ACS-SPECIALTY CARE	ACS-SPECIALTY CARE	MEDICATION	67	68
200	LEVEL 04	4093	ACS-SPECIALTY CARE	ACS-SPECIALTY CARE	RN STATION	46	46
200	LEVEL 04	4095	ACS-SPECIALTY CARE	ACS-SPECIALTY CARE	RN OFFICE	56	57
200	LEVEL 04	4096	ACS-SPECIALTY CARE	ACS-SPECIALTY CARE	RN OFFICE	58	56
200	LEVEL 04	4097	ACS-SPECIALTY CARE	ACS-SPECIALTY CARE	RN OFFICE	55	57
200	LEVEL 04	4099	ACS-SPECIALTY CARE	ACS-SPECIALTY CARE	CHECK-OUT DESK	210	205
200	LEVEL 04	4101	ACS-SPECIALTY CARE	EMS	TOILET	34	35
200	LEVEL 04	4103	ACS-SPECIALTY CARE	ACS-SPECIALTY CARE	CHECK-OUT DESK	221	215
200	LEVEL 04	4104	ACS-SPECIALTY CARE	ACS-SPECIALTY CARE	RN OFFICE	56	57
200	LEVEL 04	4105	ACS-SPECIALTY CARE	ACS-SPECIALTY CARE	RN OFFICE	59	57
200	LEVEL 04	4106	ACS-SPECIALTY CARE	ACS-SPECIALTY CARE	RN OFFICE	55	56
200	LEVEL 04	4108	ACS-SPECIALTY CARE	EMS	TOILET	28	29
200	LEVEL 04	4109	ACS-SPECIALTY CARE	ACS-SPECIALTY CARE	UTILITY	34	35
200	LEVEL 04	4110	ACS-SPECIALTY CARE	EMS	TOILET	49	43
200	LEVEL 04	4112	ACS-SPECIALTY CARE	ACS-SPECIALTY CARE	LOUNGE	244	262
200	LEVEL 04	4113	ACS-SPECIALTY CARE	ACS-SPECIALTY CARE	UTILITY	140	203

200	LEVEL 04	4114	ACS-SPECIALTY CARE	EMS	H.A.C.	63	65
200	LEVEL 04	4116	ACS-SPECIALTY CARE	EMS	TOILET	42	44
200	LEVEL 04	4117	ACS-SPECIALTY CARE	ACS-SPECIALTY CARE	UTILITY	29	30
200	LEVEL 04	4118	ACS-SPECIALTY CARE	EMS	TOILET	26	27
200	LEVEL 04	4119	ACS-SPECIALTY CARE	ACS-SPECIALTY CARE	WAITING ROOM	302	294
200	LEVEL 04	4120	ACS-SPECIALTY CARE	ACS-SPECIALTY CARE	NURSE STATION	117	146
200	LEVEL 04	4124	ACS-SPECIALTY CARE	ACS-SPECIALTY CARE	CLEAN UTILITY	241	243
200	LEVEL 04	4125	ACS-SPECIALTY CARE	ACS-SPECIALTY CARE	OFFICE	98	99
200	LEVEL 04	4126	ACS-SPECIALTY CARE	ACS-SPECIALTY CARE	OFFICE	97	99
200	LEVEL 04	4127	ACS-SPECIALTY CARE	ACS-SPECIALTY CARE	NURSE STATION	93	94
200	LEVEL 04	RCC401R	ACS-SPECIALTY CARE	ACS-SPECIALTY CARE	WAITING ROOM	311	311
200	LEVEL 04	RCC403R	COMMON SPACE	COMMON SPACE	CORRIDOR	3181	3181
200	LEVEL 04	RCC404R	COMMON SPACE	COMMON SPACE	CORRIDOR	2408	2408
BUILDING	LEVEL	NUMBER	CAI DEPARTMENT	FACILITY DEPARTMENT	NAME	NET GROSS AREA	PREVIOUS AREA
200	LEVEL 04	RCC418C	VERTICAL SPACE	VERTICAL SPACE	STAIR	154	154
200	LEVEL 04	RCC437C	VERTICAL SPACE	VERTICAL SPACE	STAIR	150	150
200	LEVEL 05	500	COMMON SPACE	COMMON SPACE	ELEVATOR LOBBY	603	603
200	LEVEL 05	501	ACS-SPECIALTY CARE	ACS-SPECIALTY CARE	MEDICATION	84	86
200	LEVEL 05	502	ACS-SPECIALTY CARE	ACS-SPECIALTY CARE	EXAM	131	129
200	LEVEL 05	503	ACS-SPECIALTY CARE	ACS-SPECIALTY CARE	EXAM	125	127
200	LEVEL 05	504	ACS-SPECIALTY CARE	ACS-SPECIALTY CARE	EXAM	137	132
200	LEVEL 05	505	ACS-SPECIALTY CARE	ACS-SPECIALTY CARE	CASTING	253	256
200	LEVEL 05	506	ACS-SPECIALTY CARE	ACS-SPECIALTY CARE	WORK POD 3	295	291
200	LEVEL 05	507	ACS-SPECIALTY CARE	ACS-SPECIALTY CARE	EXAM	139	135
200	LEVEL 05	508	ACS-SPECIALTY CARE	ACS-SPECIALTY CARE	EXAM	128	129
200	LEVEL 05	509	ACS-SPECIALTY CARE	ACS-SPECIALTY CARE	EXAM	126	127
200	LEVEL 05	510	ACS-SPECIALTY CARE	ACS-SPECIALTY CARE	STORAGE	31	24
200	LEVEL 05	512	ACS-SPECIALTY CARE	RADIOLOGY	X-RAY	263	252
200	LEVEL 05	514	ACS-SPECIALTY CARE	RADIOLOGY	X-RAY	303	298
200	LEVEL 05	515	ACS-SPECIALTY CARE	RADIOLOGY	RADIOLOGY TECH	168	188
200	LEVEL 05	517	ACS-SPECIALTY CARE	RADIOLOGY	STORAGE	36	37
200	LEVEL 05	518	ACS-SPECIALTY CARE	ACS-SPECIALTY CARE	LOUNGE	482	479
200	LEVEL 05	519	ACS-SPECIALTY CARE	ACS-SPECIALTY CARE	LAB 3	139	140
200	LEVEL 05	520	ACS-SPECIALTY CARE	ACS-SPECIALTY CARE	LAB 2	146	147
200	LEVEL 05	521	ACS-SPECIALTY CARE	ACS-SPECIALTY CARE	LAB 1	253	254
200	LEVEL 05	522	ACS-SPECIALTY CARE	ACS-SPECIALTY CARE	STORAGE	29	31
200	LEVEL 05	523	ACS-SPECIALTY CARE	ACS-SPECIALTY CARE	EXAM	141	142
200	LEVEL 05	524	ACS-SPECIALTY CARE	ACS-SPECIALTY CARE	PAT. WORK ROOM	149	137
200	LEVEL 05	525	ACS-SPECIALTY CARE	ACS-SPECIALTY CARE	APEX WAITING ROOM	207	208
200	LEVEL 05	526	ACS-SPECIALTY CARE	ACS-SPECIALTY CARE	EXAM	132	131
200	LEVEL 05	527	ACS-SPECIALTY CARE	ACS-SPECIALTY CARE	EXAM	140	138
200	LEVEL 05	530	ACS-SPECIALTY CARE	ACS-SPECIALTY CARE	OFFICE	119	117
200	LEVEL 05	534	ACS-SPECIALTY CARE	EMS	TOILET	71	72
200	LEVEL 05	535	ACS-SPECIALTY CARE	ACS-SPECIALTY CARE	EXAM	129	130
200	LEVEL 05	536	ACS-SPECIALTY CARE	ACS-SPECIALTY CARE	EXAM	142	142
200	LEVEL 05	537	ACS-SPECIALTY CARE	ACS-SPECIALTY CARE	EXAM	128	130
200	LEVEL 05	538	ACS-SPECIALTY CARE	ACS-SPECIALTY CARE	WORK POD 1	384	380
200	LEVEL 05	539	ACS-SPECIALTY CARE	ACS-SPECIALTY CARE	EXAM	132	128
BUILDING	LEVEL	NUMBER	CAI DEPARTMENT	FACILITY DEPARTMENT	NAME	NET GROSS AREA	PREVIOUS AREA
200	LEVEL 05	540	ACS-SPECIALTY CARE	ACS-SPECIALTY CARE	EXAM	131	133
200	LEVEL 05	541	ACS-SPECIALTY CARE	ACS-SPECIALTY CARE	EXAM	137	138
200	LEVEL 05	542	ACS-SPECIALTY CARE	ACS-SPECIALTY CARE	EXAM	131	133
200	LEVEL 05	543	ACS-SPECIALTY CARE	ACS-SPECIALTY CARE	EXAM	137	138
200	LEVEL 05	544	ACS-SPECIALTY CARE	ACS-SPECIALTY CARE	EXAM	132	129
200	LEVEL 05	545	ACS-SPECIALTY CARE	ACS-SPECIALTY CARE	WORK POD 2	381	374
200	LEVEL 05	546	ACS-SPECIALTY CARE	ACS-SPECIALTY CARE	EXAM	125	127

200	LEVEL 05	547	ACS-SPECIALTY CARE	ACS-SPECIALTY CARE	EXAM	137	138
200	LEVEL 05	548	ACS-SPECIALTY CARE	ACS-SPECIALTY CARE	EXAM	134	136
200	LEVEL 05	549	ACS-SPECIALTY CARE	ACS-SPECIALTY CARE	EXAM	120	122
200	LEVEL 05	550	ACS-SPECIALTY CARE	ACS-SPECIALTY CARE	EXAM	149	151
200	LEVEL 05	552	ACS-SPECIALTY CARE	ACS-SPECIALTY CARE	PROCEDURES	87	87
200	LEVEL 05	553	ACS-SPECIALTY CARE	ACS-SPECIALTY CARE	SMALL PROCEDURE	232	232
200	LEVEL 05	554	ACS-SPECIALTY CARE	EMS	TOILET	44	46
200	LEVEL 05	555	ACS-SPECIALTY CARE	ACS-SPECIALTY CARE	PROCEDURE	328	550
200	LEVEL 05	556	ACS-SPECIALTY CARE	ACS-SPECIALTY CARE	LARGE PROCEDURE	304	303
200	LEVEL 05	558	ACS-SPECIALTY CARE	EMS	SOILED UTILITY	15	174
200	LEVEL 05	559	ACS-SPECIALTY CARE	ACS-SPECIALTY CARE	PAT. CONS	88	84
200	LEVEL 05	560	ACS-SPECIALTY CARE	ACS-SPECIALTY CARE	CHECK-OUT	243	234
200	LEVEL 05	561	ACS-SPECIALTY CARE	ACS-SPECIALTY CARE	CHECK IN	629	615
200	LEVEL 05	561	ACS-SPECIALTY CARE	ACS-SPECIALTY CARE	WAITING AREA	910	615
200	LEVEL 05	564	ACS-SPECIALTY CARE	EMS	H.A.C.	279	280
200	LEVEL 05	565	ACS-SPECIALTY CARE	ACS-SPECIALTY CARE	OFFICE	179	181
200	LEVEL 05	566	ACS-SPECIALTY CARE	ACS-SPECIALTY CARE	STERILE SUPPLY	153	155
200	LEVEL 05	567	ACS-SPECIALTY CARE	ACS-SPECIALTY CARE	EXAM	152	154
200	LEVEL 05	568	ACS-SPECIALTY CARE	ACS-SPECIALTY CARE	EXAM	170	171
200	LEVEL 05	569	ACS-SPECIALTY CARE	ACS-SPECIALTY CARE	VASCULAR WORKROOM	248	249
200	LEVEL 05	570	ACS-SPECIALTY CARE	EMS	SOILED UTILITY	139	140
200	LEVEL 05	574	ACS-SPECIALTY CARE	ACS-SPECIALTY CARE	GURNEE STORAGE	64	66
200	LEVEL 05	599	VERTICAL SPACE	VERTICAL SPACE	CHASE	70	73
200	LEVEL 05	512A	ACS-SPECIALTY CARE	RADIOLOGY	DRESSING 2	52	51
200	LEVEL 05	514A	ACS-SPECIALTY CARE	RADIOLOGY	PROCESSING	143	117
200	LEVEL 05	516A	ACS-SPECIALTY CARE	RADIOLOGY	DRESSING 1	33	35
200	LEVEL 05	531B	ACS-SPECIALTY CARE	EMS	TOILET	143	143
200	LEVEL 05	532B	ACS-SPECIALTY CARE	EMS	TOILET	161	160
200	LEVEL 05	552A	ACS-SPECIALTY CARE	ACS-SPECIALTY CARE	PROCEDURES	77	77
200	LEVEL 05	552B	ACS-SPECIALTY CARE	ACS-SPECIALTY CARE	PROCEDURES	47	47
200	LEVEL 05	552C	ACS-SPECIALTY CARE	ACS-SPECIALTY CARE	PROCEDURES	43	43
200	LEVEL 05	RCC501R	ACS-SPECIALTY CARE	EMS	TOILET	50	50
200	LEVEL 05	RCC503R	COMMON SPACE	COMMON SPACE	CORRIDOR	1955	1955
200	LEVEL 05	RCC504R	COMMON SPACE	COMMON SPACE	CORRIDOR	676	676
NET							
BUILDING	LEVEL	NUMBER	CAI DEPARTMENT	FACILITY DEPARTMENT	NAME	GROSS AREA	PREVIOUS AREA
200	LEVEL 05	RCC505R	COMMON SPACE	COMMON SPACE	CORRIDOR	756	756
200	LEVEL 05	RCC506R	COMMON SPACE	COMMON SPACE	CORRIDOR	754	754
200	LEVEL 05	RCC507R	COMMON SPACE	COMMON SPACE	CORRIDOR	339	339
200	LEVEL 05	RCC508R	ACS-SPECIALTY CARE	ACS-SPECIALTY CARE	VASCULAR LAB	176	176
200	LEVEL 05	RCC522C	VERTICAL SPACE	VERTICAL SPACE	STAIR	154	154
200	LEVEL 05	RCC531C	VERTICAL SPACE	VERTICAL SPACE	STAIR	150	150
200	LEVEL 09	902	ACS-SPECIALTY CARE	ACS-SPECIALTY CARE	EXAM	182	173
200	LEVEL 09	903	ACS-SPECIALTY CARE	ACS-SPECIALTY CARE	EXAM	182	177
200	LEVEL 09	904	ACS-SPECIALTY CARE	ACS-SPECIALTY CARE	EXAM	177	174
200	LEVEL 09	905	ACS-SPECIALTY CARE	ACS-SPECIALTY CARE	EXAM	177	173
200	LEVEL 09	906	ACS-SPECIALTY CARE	ACS-SPECIALTY CARE	EXAM	179	176
200	LEVEL 09	907	ACS-SPECIALTY CARE	ACS-SPECIALTY CARE	EXAM	179	173
200	LEVEL 09	908	ACS-SPECIALTY CARE	ACS-SPECIALTY CARE	EXAM	160	162
200	LEVEL 09	909	ACS-SPECIALTY CARE	ACS-SPECIALTY CARE	INFUSION ROOM	1216	1205
200	LEVEL 09	910	MED SERVICE ADMIN	MED SERVICE ADMIN	OFFICE	161	162
200	LEVEL 09	911	MED SERVICE ADMIN	MED SERVICE ADMIN	OFFICE	121	121
200	LEVEL 09	912	MED SERVICE ADMIN	MED SERVICE ADMIN	FILES	53	52
NET							
BUILDING	LEVEL	NUMBER	CAI DEPARTMENT	FACILITY DEPARTMENT	NAME	GROSS AREA	PREVIOUS AREA
200	LEVEL 09	913	MED SERVICE ADMIN	MED SERVICE ADMIN	OFFICE	103	102
200	LEVEL 09	914	MED SERVICE ADMIN	MED SERVICE ADMIN	OFFICE	103	104
200	LEVEL 09	915	MED SERVICE ADMIN	MED SERVICE ADMIN	FELLOWS	105	104

200	LEVEL 09	916	MED SERVICE ADMIN	MED SERVICE ADMIN	RESEARCH OFFICE	223	224	223
200	LEVEL 09	917	MED SERVICE ADMIN	MED SERVICE ADMIN	OFFICE	86	86	88
200	LEVEL 09	937	ACS-SPECIALTY CARE	ACS-SPECIALTY CARE	OFFICE	132	132	131
200	LEVEL 09	938	ACS-SPECIALTY CARE	ACS-SPECIALTY CARE	EXAM CONSULT	128	128	129
200	LEVEL 09	939	ACS-SPECIALTY CARE	ACS-SPECIALTY CARE	NURSE STATION	152	152	148
200	LEVEL 09	940	ACS-SPECIALTY CARE	ACS-SPECIALTY CARE	WAITING AREA	87	87	87
200	LEVEL 09	941	ACS-SPECIALTY CARE	ACS-SPECIALTY CARE	PHLEBOTOMY	69	69	69
200	LEVEL 09	942	BEDS MEDICAL	EMS	TOILET	39	39	41
200	LEVEL 09	943	ACS-SPECIALTY CARE	ACS-SPECIALTY CARE	PROCEDURE ROOM	261	261	264
200	LEVEL 09	944	ENVIRONMENTAL MGMT	LINEN SERVICE	LINEN	18	18	18
200	LEVEL 09	945	BEDS MEDICAL	EMS	TOILET	44	44	46
200	LEVEL 09	946	ACS-SPECIALTY CARE	ACS-SPECIALTY CARE	NOURISHMENT KITCHEN	58	58	58
200	LEVEL 09	947	ACS-SPECIALTY CARE	ACS-SPECIALTY CARE	SUPPLY	208	208	212
200	LEVEL 09	948	ACS-SPECIALTY CARE	ACS-SPECIALTY CARE	STORAGE	125	125	127
200	LEVEL 09	949	ACS-SPECIALTY CARE	ACS-SPECIALTY CARE	RESEARCH	69	69	70
200	LEVEL 09	950	NURSING SVC ADMIN	NURSING SVC ADMIN	OFFICE	102	102	103
200	LEVEL 09	951	NURSING SVC ADMIN	NURSING SVC ADMIN	CNS OFFICE	110	110	111
200	LEVEL 09	952	BEDS MEDICAL	BEDS MEDICAL	STORAGE	144	144	139
200	LEVEL 09	953	NUTRITION/FOOD	NUTRITION/FOOD	PANTRY	217	217	235
200	LEVEL 09	954	ENVIRONMENTAL MGMT	EMS	SOILED UTILITY	142	142	205
200	LEVEL 09	955	ENVIRONMENTAL MGMT	EMS	EMS STORAGE	65	65	65
200	LEVEL 09	956	BEDS MEDICAL	BEDS MEDICAL	NURSE'S OFFICE	133	133	135
200	LEVEL 09	957	BEDS MEDICAL	BEDS MEDICAL	OXYGEN TANK STORAGE	41	41	39
200	LEVEL 09	958	BEDS MEDICAL	EMS	TOILET	49	49	45
200	LEVEL 09	959	ENVIRONMENTAL MGMT	EMS	H.A.C.	76	76	77
200	LEVEL 09	960	BEDS MEDICAL	BEDS MEDICAL	WAITING AREA	160	160	161
200	LEVEL 09	961	BEDS MEDICAL	BEDS MEDICAL	NURSE STATION	535	535	535
200	LEVEL 09	962	BEDS MEDICAL	BEDS MEDICAL	CONFERENCE ROOM	210	210	209
200	LEVEL 09	964	BEDS MEDICAL	BEDS MEDICAL	MEDICATION	109	109	106
200	LEVEL 09	965	ACS-SPECIALTY CARE	ACS-SPECIALTY CARE	PHYSICIAN WORK ROOM	157	157	154
200	LEVEL 09	968	ACS-SPECIALTY CARE	ACS-SPECIALTY CARE	READING ROOM	147	147	148
200	LEVEL 09	969	ACS-SPECIALTY CARE	PHARMACY	CHEMO PHARMACY	274	274	276
200	LEVEL 09	970	ACS-SPECIALTY CARE	PHARMACY	IV PREP ROOM	210	210	206
BUILDING	LEVEL	NUMBER	CAI DEPARTMENT	FACILITY DEPARTMENT	NAME	NET GROSS AREA	PREVIOUS AREA	
200	LEVEL 09	971	NURSING SVC ADMIN	NURSING SVC ADMIN	OFFICE	155	154	154
200	LEVEL 09	974a	BEDS MEDICAL	EMS	TOILET	45	45	46
BUILDING	LEVEL	NUMBER	CAI DEPARTMENT	FACILITY DEPARTMENT	NAME	NET GROSS AREA	PREVIOUS AREA	
200	LEVEL 12	1201	DENTAL	DENTAL	LAB	649	649	
200	LEVEL 12	1202	DENTAL	DENTAL	STORAGE	59	59	60
200	LEVEL 12	1203	DENTAL	DENTAL	OFFICE	447	447	447
200	LEVEL 12	1204	DENTAL	DENTAL	TREATMENT	319	319	317
200	LEVEL 12	1205	DENTAL	DENTAL	TREATMENT	355	355	407
200	LEVEL 12	1206	DENTAL	DENTAL	STORAGE	82	82	81
200	LEVEL 12	1207	DENTAL	DENTAL	TREATMENT	355	355	357
200	LEVEL 12	1208	DENTAL	DENTAL	TREATMENT	313	313	426
200	LEVEL 12	1209	DENTAL	EMS	TOILET	60	60	61
200	LEVEL 12	1210	DENTAL	DENTAL	OFFICE	221	221	220
200	LEVEL 12	1211	DENTAL	DENTAL	LAB	83	83	84
200	LEVEL 12	1212	DENTAL	DENTAL	TREATMENT	324	324	331
200	LEVEL 12	1213	DENTAL	DENTAL	TREATMENT	334	334	318
200	LEVEL 12	1214	DENTAL	DENTAL	STORAGE	55	55	50
200	LEVEL 12	1215	DENTAL	DENTAL	WORK ROOM	149	149	147
200	LEVEL 12	1216	DENTAL	DENTAL	SURGICAL	188	188	188
200	LEVEL 12	1217	DENTAL	EMS	TOILET	50	50	50
200	LEVEL 12	1218	DENTAL	DENTAL	SURGICAL	192	192	190
200	LEVEL 12	1219	DENTAL	DENTAL	SURGICAL	194	194	191

200	LEVEL 14	1450	NURSING SVC ADMIN	NURSING SVC ADMIN	OFFICE	240	241
200	LEVEL 14	1451	PULMONARY/RESP CARE	PULMONARY/RESP CARE	OFFICE	112	115
200	LEVEL 14	1452	NURSING SVC ADMIN	MED SERVICE ADMIN	OFFICE	144	145
200	LEVEL 14	1454	PULMONARY/RESP CARE	PULMONARY/RESP CARE	STORAGE	135	135
200	LEVEL 14	1455	MED SERVICE ADMIN	PULMONARY/RESP CARE	OFFICE	121	121
200	LEVEL 14	1457	PULMONARY/RESP CARE	PULMONARY/RESP CARE	STORAGE	47	47
200	LEVEL 14	1458	PHARMACY	PULMONARY/RESP CARE	PHARMACY CHEMO ROOM	97	97
200	LEVEL 14	1459	PULMONARY/RESP CARE	OI&T	CABLE CLOSET	45	45
200	LEVEL 14	1460	PULMONARY/RESP CARE	EMS	TOILET	32	32
200	LEVEL 14	1461	PULMONARY/RESP CARE	EMS	TOILET	26	26
BUILDING	LEVEL	NUMBER	CAI DEPARTMENT	FACILITY DEPARTMENT	NAME	NET GROSS AREA	PREVIOUS AREA
200	LEVEL 14	1462	PULMONARY/RESP CARE	EMS	H.A.C.	29	29
200	LEVEL 14	1463	PULMONARY/RESP CARE	EMS	TOILET	42	42
200	LEVEL 14	1464	PULMONARY/RESP CARE	PULMONARY/RESP CARE	SUPPLY	130	128
200	LEVEL 14	1465	PULMONARY/RESP CARE	PULMONARY/RESP CARE	OFFICE	136	137
200	LEVEL 14	1467	PULMONARY/RESP CARE	OI&T	TELEPHONE CLOSET	11	11
200	LEVEL 14	1468	PULMONARY/RESP CARE	PULMONARY/RESP CARE	LOCKER ROOM	347	349
200	LEVEL 14	1469	PULMONARY/RESP CARE	PULMONARY/RESP CARE	STORAGE CLEAN LINEN	219	216
200	LEVEL 14	1470	PULMONARY/RESP CARE	PULMONARY/RESP CARE	OFFICE	106	106
200	LEVEL 14	1471	MED SERVICE ADMIN	MED SERVICE ADMIN	CONFERENCE ROOM	334	332
200	LEVEL 14	1472	PULMONARY/RESP CARE	PULMONARY/RESP CARE	RESPIRATORY EQUIPMENT R	207	225
200	LEVEL 14	1473	PULMONARY/RESP CARE	PULMONARY/RESP CARE	UTILITY	136	196
200	LEVEL 14	1474	PULMONARY/RESP CARE	PULMONARY/RESP CARE	STORAGE	63	63
200	LEVEL 14	1475	PULMONARY/RESP CARE	EMS	TOILET	26	26
200	LEVEL 14	1476	PULMONARY/RESP CARE	EMS	H.A.C.	31	26
200	LEVEL 14	1477	PULMONARY/RESP CARE	EMS	TOILET	42	42
200	LEVEL 14	1478	MED SERVICE ADMIN	MED SERVICE ADMIN	MULTIPURPOSE ROOM	206	206
200	LEVEL 14	1479	DIRECTOR'S SUITE	MED SERVICE ADMIN	OFFICE	109	110
200	LEVEL 14	1480	MED SERVICE ADMIN	MED SERVICE ADMIN	STORAGE	48	50
200	LEVEL 14	1481	ON-CALL PGM	ON-CALL PGM	ON-CALL PGM ROOM	131	130
200	LEVEL 14	1482	ON-CALL PGM	ON-CALL PGM	PSYCHOLOGY	117	118
200	LEVEL 14	1484	ON-CALL PGM	ON-CALL PGM	ON-CALL PGM ROOM	142	142
200	LEVEL 14	1485	ON-CALL PGM	ON-CALL PGM	ON-CALL PGM ROOM	112	115
200	LEVEL 14	1488	PULMONARY/RESP CARE	PULMONARY/RESP CARE	LOCKER ROOM	199	197
200	LEVEL 14	1491	PULMONARY/RESP CARE	PULMONARY/RESP CARE	LAB	55	57
200	LEVEL 14	1492	MED SERVICE ADMIN	MED SERVICE ADMIN	CONFERENCE ROOM	796	797
200	LEVEL 14	1401A	NURSING SVC ADMIN	NURSING SVC ADMIN	OFFICE	134	133
200	LEVEL 14	1421A	PULMONARY/RESP CARE	PULMONARY/RESP CARE	OFFICE	194	194
200	LEVEL 14	1421B	PULMONARY/RESP CARE	PULMONARY/RESP CARE	OFFICE	88	87
200	LEVEL 14	1422A	PULMONARY/RESP CARE	PULMONARY/RESP CARE	OFFICE	108	261
200	LEVEL 14	1422B	PULMONARY/RESP CARE	PULMONARY/RESP CARE	OFFICE	130	130
200	LEVEL 14	1425A	PULMONARY/RESP CARE	PULMONARY/RESP CARE	OFFICE	133	134
200	LEVEL 14	1426A	PULMONARY/RESP CARE	PULMONARY/RESP CARE	LAB	136	137
200	LEVEL 14	1426B	PULMONARY/RESP CARE	PULMONARY/RESP CARE	LAB	119	120
200	LEVEL 14	1429A	NURSING SVC ADMIN	NURSING SVC ADMIN	OFFICE	166	166
200	LEVEL 14	1447A	MED SERVICE ADMIN	MED SERVICE ADMIN	OFFICE	175	174
200	LEVEL 14	1450A	NURSING SVC ADMIN	NURSING SVC ADMIN	OFFICE	176	175
200	LEVEL 14	1464B	PULMONARY/RESP CARE	PULMONARY/RESP CARE	SUPPLY	189	189
200	LEVEL 14	RCC1401R	PULMONARY/RESP CARE	EMS	TOILET	12	12
200	LEVEL 14	RCC1402R	PULMONARY/RESP CARE	EMS	TOILET	12	12
200	LEVEL 14	RCC1403R	PULMONARY/RESP CARE	EMS	TOILET	12	12
200	LEVEL 14	RCC1404R	PULMONARY/RESP CARE	EMS	TOILET	35	35
200	LEVEL 14	RCC1405R	PULMONARY/RESP CARE	EMS	TOILET	10	10

BUILDING	LEVEL	NUMBER	CAI DEPARTMENT	FACILITY DEPARTMENT	NAME	NET GROSS AREA	PREVIOUS AREA
200	LEVEL 14	RCC1406C	PULMONARY/RESP CARE	VERTICAL SPACE	CHASE	47	4
200	LEVEL 14	RCC1406R	PULMONARY/RESP CARE	EMS	TOILET	34	3
200	LEVEL 14	RCC1407C	PULMONARY/RESP CARE	VERTICAL SPACE	CHASE	45	4
200	LEVEL 14	RCC1407R	PULMONARY/RESP CARE	EMS	TOILET	11	1
200	LEVEL 14	RCC1408C	PULMONARY/RESP CARE	VERTICAL SPACE	CHASE	54	5
200	LEVEL 14	RCC1408R	PULMONARY/RESP CARE	EMS	TOILET	12	1
200	LEVEL 14	RCC1409C	VERTICAL SPACE	VERTICAL SPACE	CHASE	73	7
200	LEVEL 14	RCC1409R	PULMONARY/RESP CARE	EMS	TOILET	12	1
200	LEVEL 14	RCC1410C	PULMONARY/RESP CARE	VERTICAL SPACE	CHASE	8	
200	LEVEL 14	RCC1410R	PULMONARY/RESP CARE	EMS	TOILET	12	1
200	LEVEL 14	RCC1411C	PULMONARY/RESP CARE	VERTICAL SPACE	CHASE	12	1
200	LEVEL 14	RCC1411R	PULMONARY/RESP CARE	EMS	TOILET	12	1
200	LEVEL 14	RCC1412C	VERTICAL SPACE	VERTICAL SPACE	CHASE	68	6
200	LEVEL 14	RCC1412R	PULMONARY/RESP CARE	EMS	TOILET	12	1
200	LEVEL 14	RCC1413C	PULMONARY/RESP CARE	VERTICAL SPACE	CHASE	49	4
200	LEVEL 14	RCC1413R	PULMONARY/RESP CARE	EMS	TOILET	12	1
200	LEVEL 14	RCC1414C	PULMONARY/RESP CARE	VERTICAL SPACE	CHASE	49	4
200	LEVEL 14	RCC1414R	PULMONARY/RESP CARE	EMS	TOILET	12	1
200	LEVEL 14	RCC1415C	MED SERVICE ADMIN	VERTICAL SPACE	CHASE	15	1
200	LEVEL 14	RCC1415R	PULMONARY/RESP CARE	EMS	TOILET	34	3
200	LEVEL 14	RCC1416C	COMMON SPACE	VERTICAL SPACE	CHASE	8	
200	LEVEL 14	RCC1416R	PULMONARY/RESP CARE	EMS	TOILET	10	1
200	LEVEL 14	RCC1417C	VERTICAL SPACE	VERTICAL SPACE	CHASE	13	1
200	LEVEL 14	RCC1417R	PULMONARY/RESP CARE	EMS	TOILET	34	3
200	LEVEL 14	RCC1418C	PULMONARY/RESP CARE	VERTICAL SPACE	CHASE	6	
200	LEVEL 14	RCC1418R	PULMONARY/RESP CARE	EMS	TOILET	12	1
200	LEVEL 14	RCC1419C	PULMONARY/RESP CARE	VERTICAL SPACE	CHASE	18	1
200	LEVEL 14	RCC1419R	PULMONARY/RESP CARE	EMS	TOILET	12	1
200	LEVEL 14	RCC1420C	VERTICAL SPACE	VERTICAL SPACE	ELEVATOR	86	8
200	LEVEL 14	RCC1420R	PULMONARY/RESP CARE	EMS	TOILET	12	1
200	LEVEL 14	RCC1421C	VERTICAL SPACE	VERTICAL SPACE	ELEVATOR	87	8
200	LEVEL 14	RCC1421R	PULMONARY/RESP CARE	EMS	TOILET	12	1
200	LEVEL 14	RCC1422C	VERTICAL SPACE	VERTICAL SPACE	ELEVATOR	86	8
200	LEVEL 14	RCC1422R	PULMONARY/RESP CARE	EMS	TOILET	12	1
200	LEVEL 14	RCC1423C	VERTICAL SPACE	VERTICAL SPACE	STAIR	150	15
200	LEVEL 14	RCC1423R	VERTICAL SPACE	VERTICAL SPACE		16	1
200	LEVEL 14	RCC1424C	VERTICAL SPACE	VERTICAL SPACE	CHASE	96	9
200	LEVEL 14	RCC1424R	COMMON SPACE	COMMON SPACE	CORRIDOR	1566	156
200	LEVEL 14	RCC1425C	VERTICAL SPACE	VERTICAL SPACE	CHASE	45	4
200	LEVEL 14	RCC1425R	COMMON SPACE	COMMON SPACE	CORRIDOR	543	54
200	LEVEL 14	RCC1426C	PULMONARY/RESP CARE	VERTICAL SPACE	CHASE	17	1
200	LEVEL 14	RCC1426R	COMMON SPACE	COMMON SPACE	CORRIDOR	1816	181
200	LEVEL 14	RCC1427C	PULMONARY/RESP CARE	VERTICAL SPACE	CHASE	6	
200	LEVEL 14	RCC1427R	COMMON SPACE	COMMON SPACE	CORRIDOR	992	99
200	LEVEL 14	RCC1428C	MED SERVICE ADMIN	VERTICAL SPACE	CHASE	8	
200	LEVEL 14	RCC1429C	MED SERVICE ADMIN	VERTICAL SPACE	CHASE	5	
200	LEVEL 14	RCC1430C	VERTICAL SPACE	VERTICAL SPACE	STAIR	154	15
200	LEVEL 14	RCC1431C	PULMONARY/RESP CARE	VERTICAL SPACE	CHASE	40	4
200	LEVEL 14	RCC1432C	VERTICAL SPACE	VERTICAL SPACE	ELEVATOR	74	7
200	LEVEL 14	RCC1433C	VERTICAL SPACE	VERTICAL SPACE	ELEVATOR	75	7
200	LEVEL 14	RCC1434C	VERTICAL SPACE	VERTICAL SPACE	ELEVATOR	74	7
200	LEVEL 14	RCC1435C	VERTICAL SPACE	VERTICAL SPACE	ELEVATOR	74	7
200	LEVEL 14	RCC1436C	VERTICAL SPACE	VERTICAL SPACE	ELEVATOR	74	7

200	LEVEL 14	RCC1437C	PULMONARY/RESP CARE	VERTICAL SPACE	CHASE	6
-----	----------	----------	---------------------	----------------	-------	---